


FAROOK B.Ed COLLEGE AT CHANGUVETTY - KOTTAKKAL

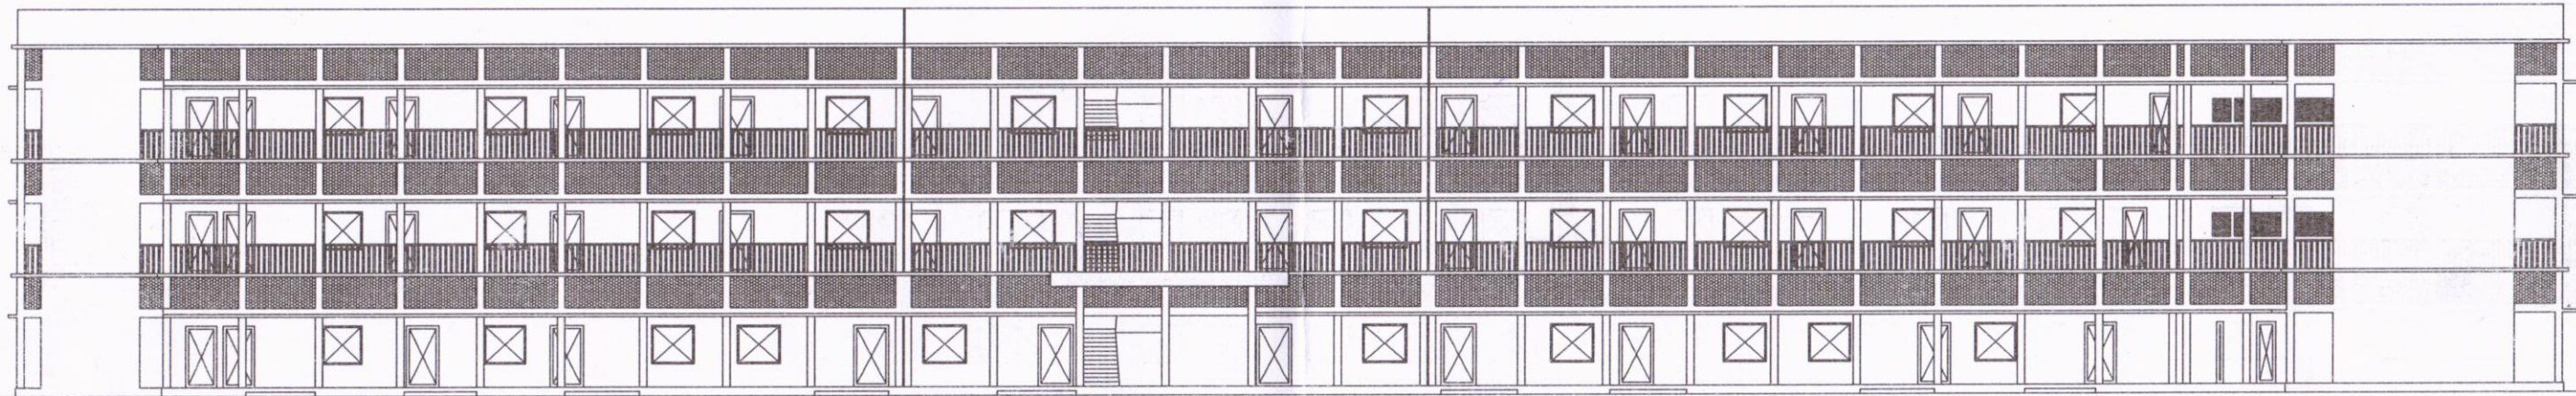

ELEVATION


AREA

GROUND FLOOR	1281.45 m2	13794.81 Sqft
FIRST FLOOR	991.70 m2	10675.65 Sqft
SECOND FLOOR	956.39 m2	10295.53 Sqft

  
**SECRETARY**  
Farook Educational Society  
PO. Parappur, Kottakkal-676 503




*Countersigned*

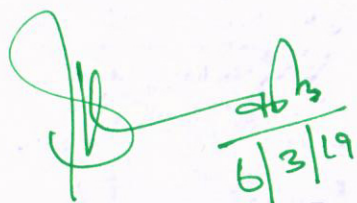  
6/3/19  
Assistant Executive Engineer  
LSGD SUB DIVISION  
Block Panchayath Vengara



# FAROOK B.Ed COLLEGE AT CHANGUVETTY - KOTTAKKAL

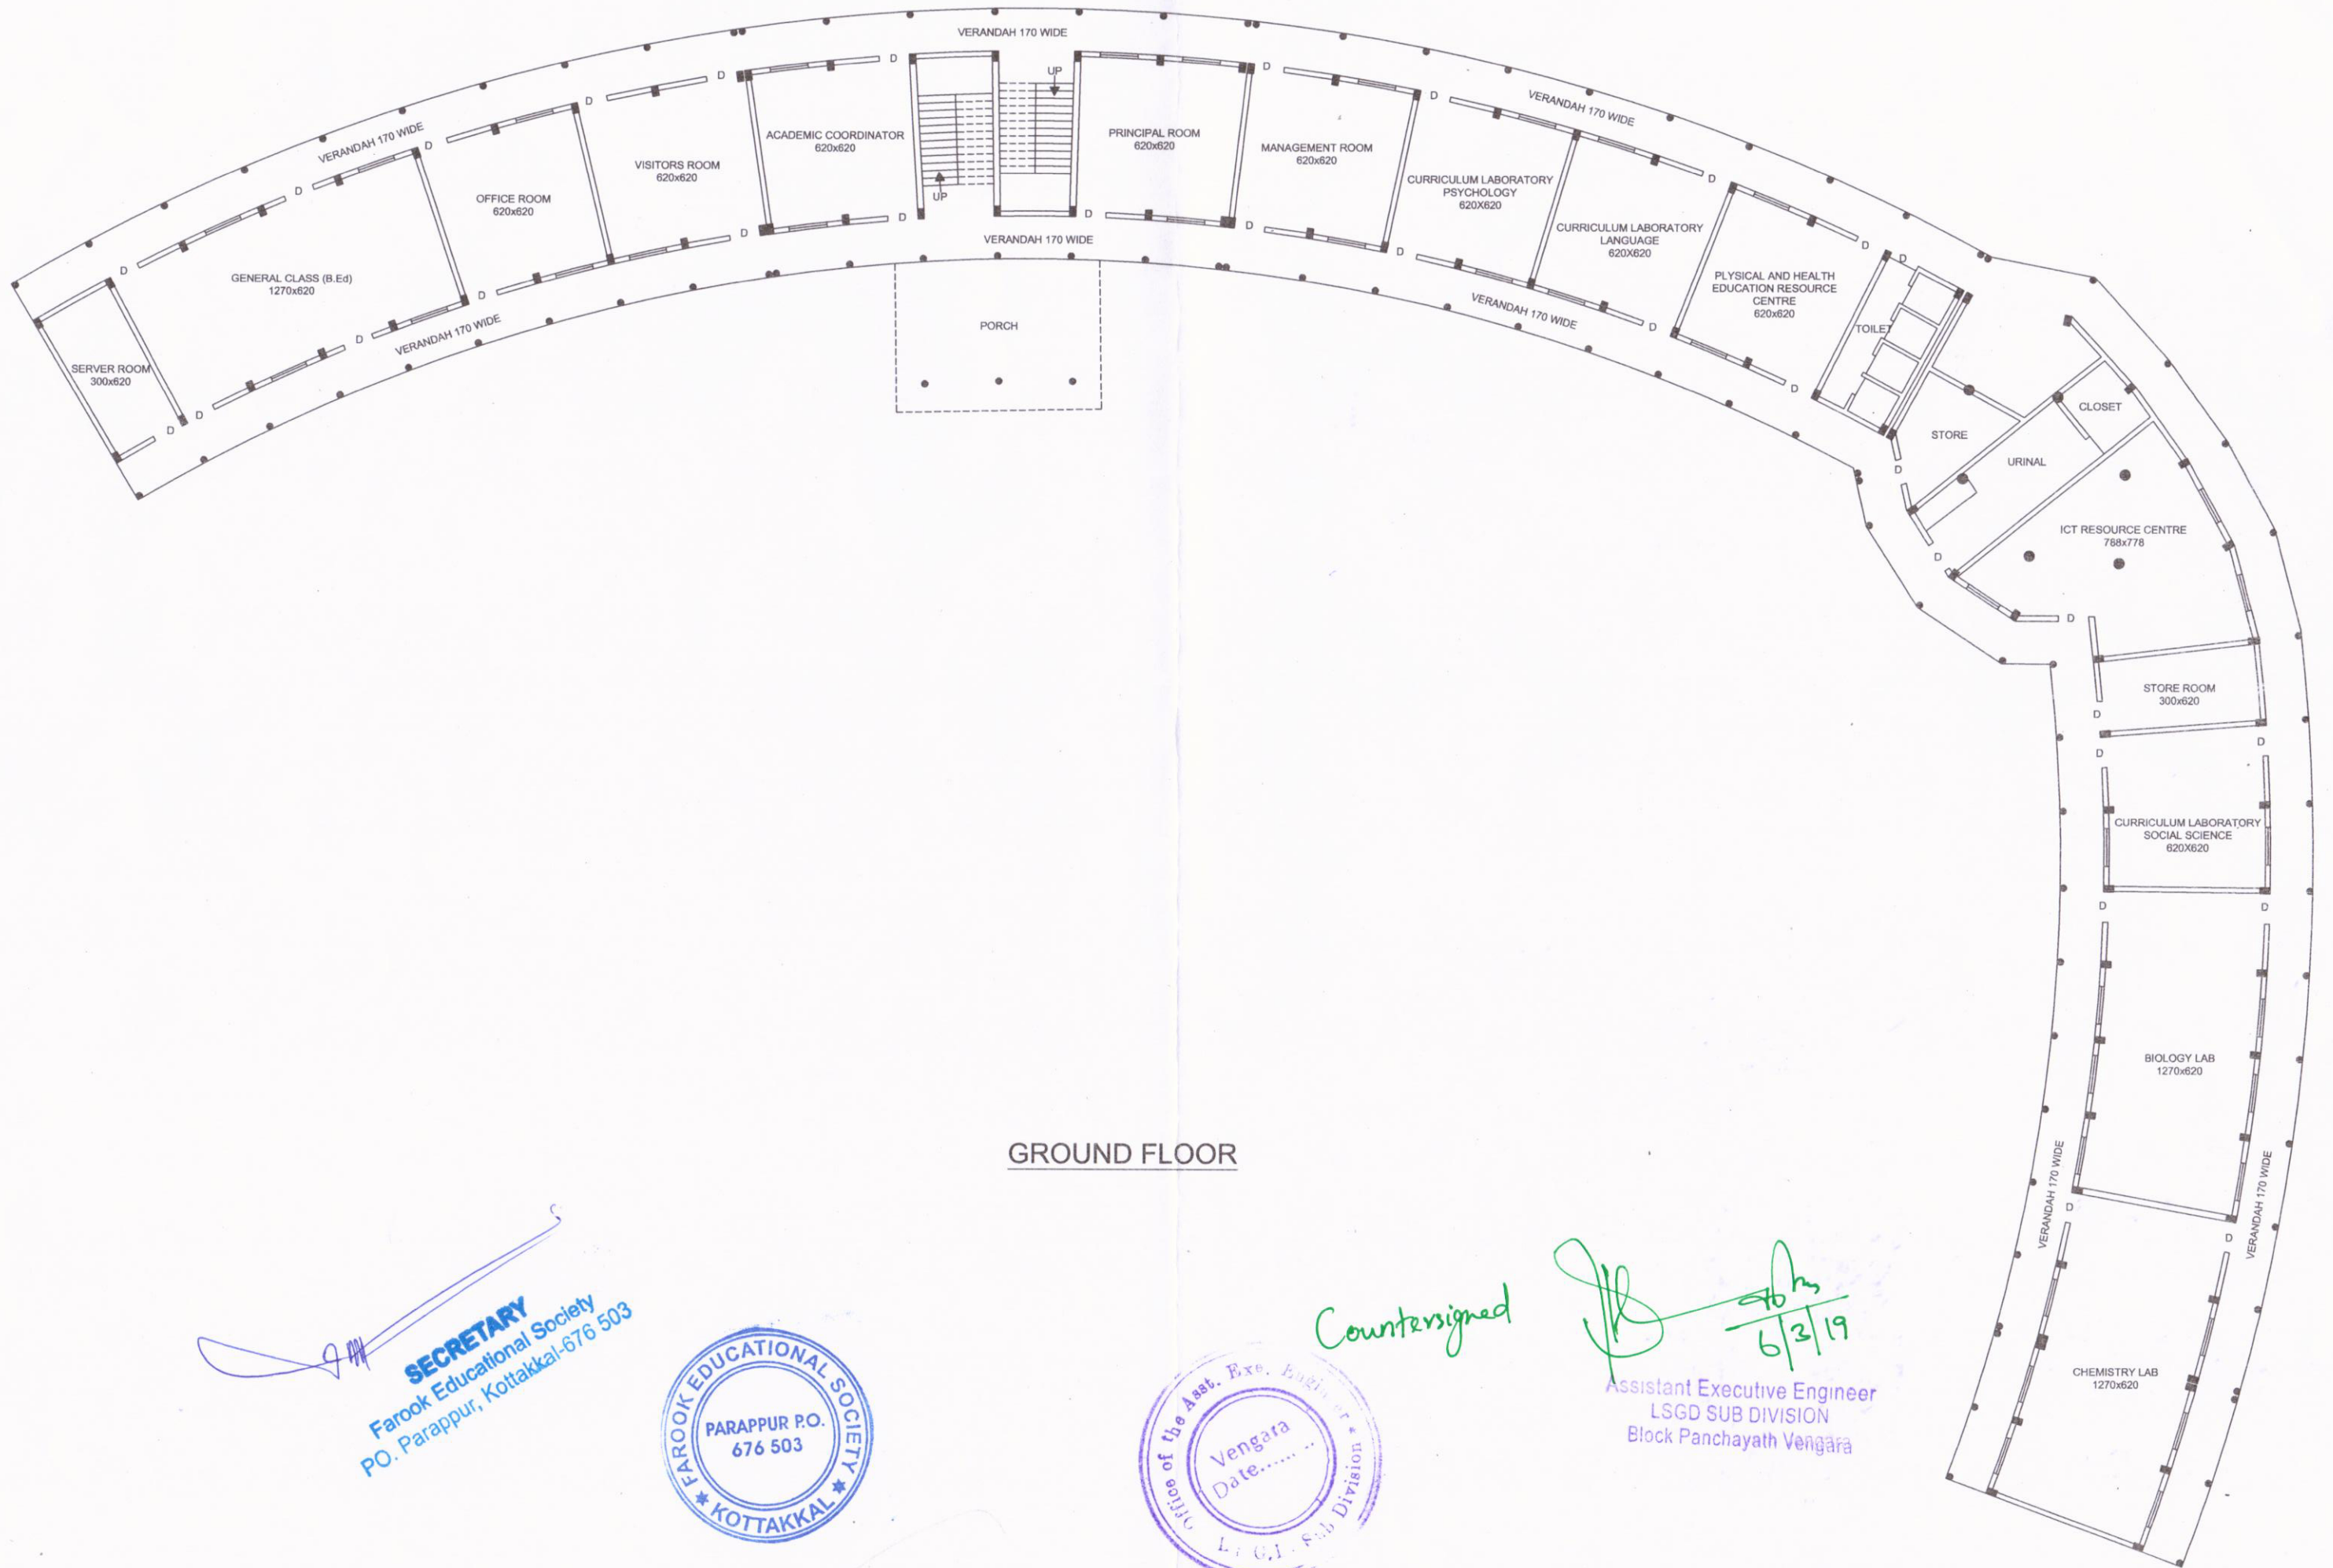

GROUND FLOOR

*[Signature]*  
**SECRETARY**  
Farook Educational Society  
PO. Parappur, Kottakkal-676 503




*Countersigned*

*[Signature]*  
6/3/19  
Assistant Executive Engineer  
LSGD SUB DIVISION  
Block Panchayath Vengara



# FAROOK B.Ed COLLEGE AT CHANGUVETTY - KOTTAKKAL

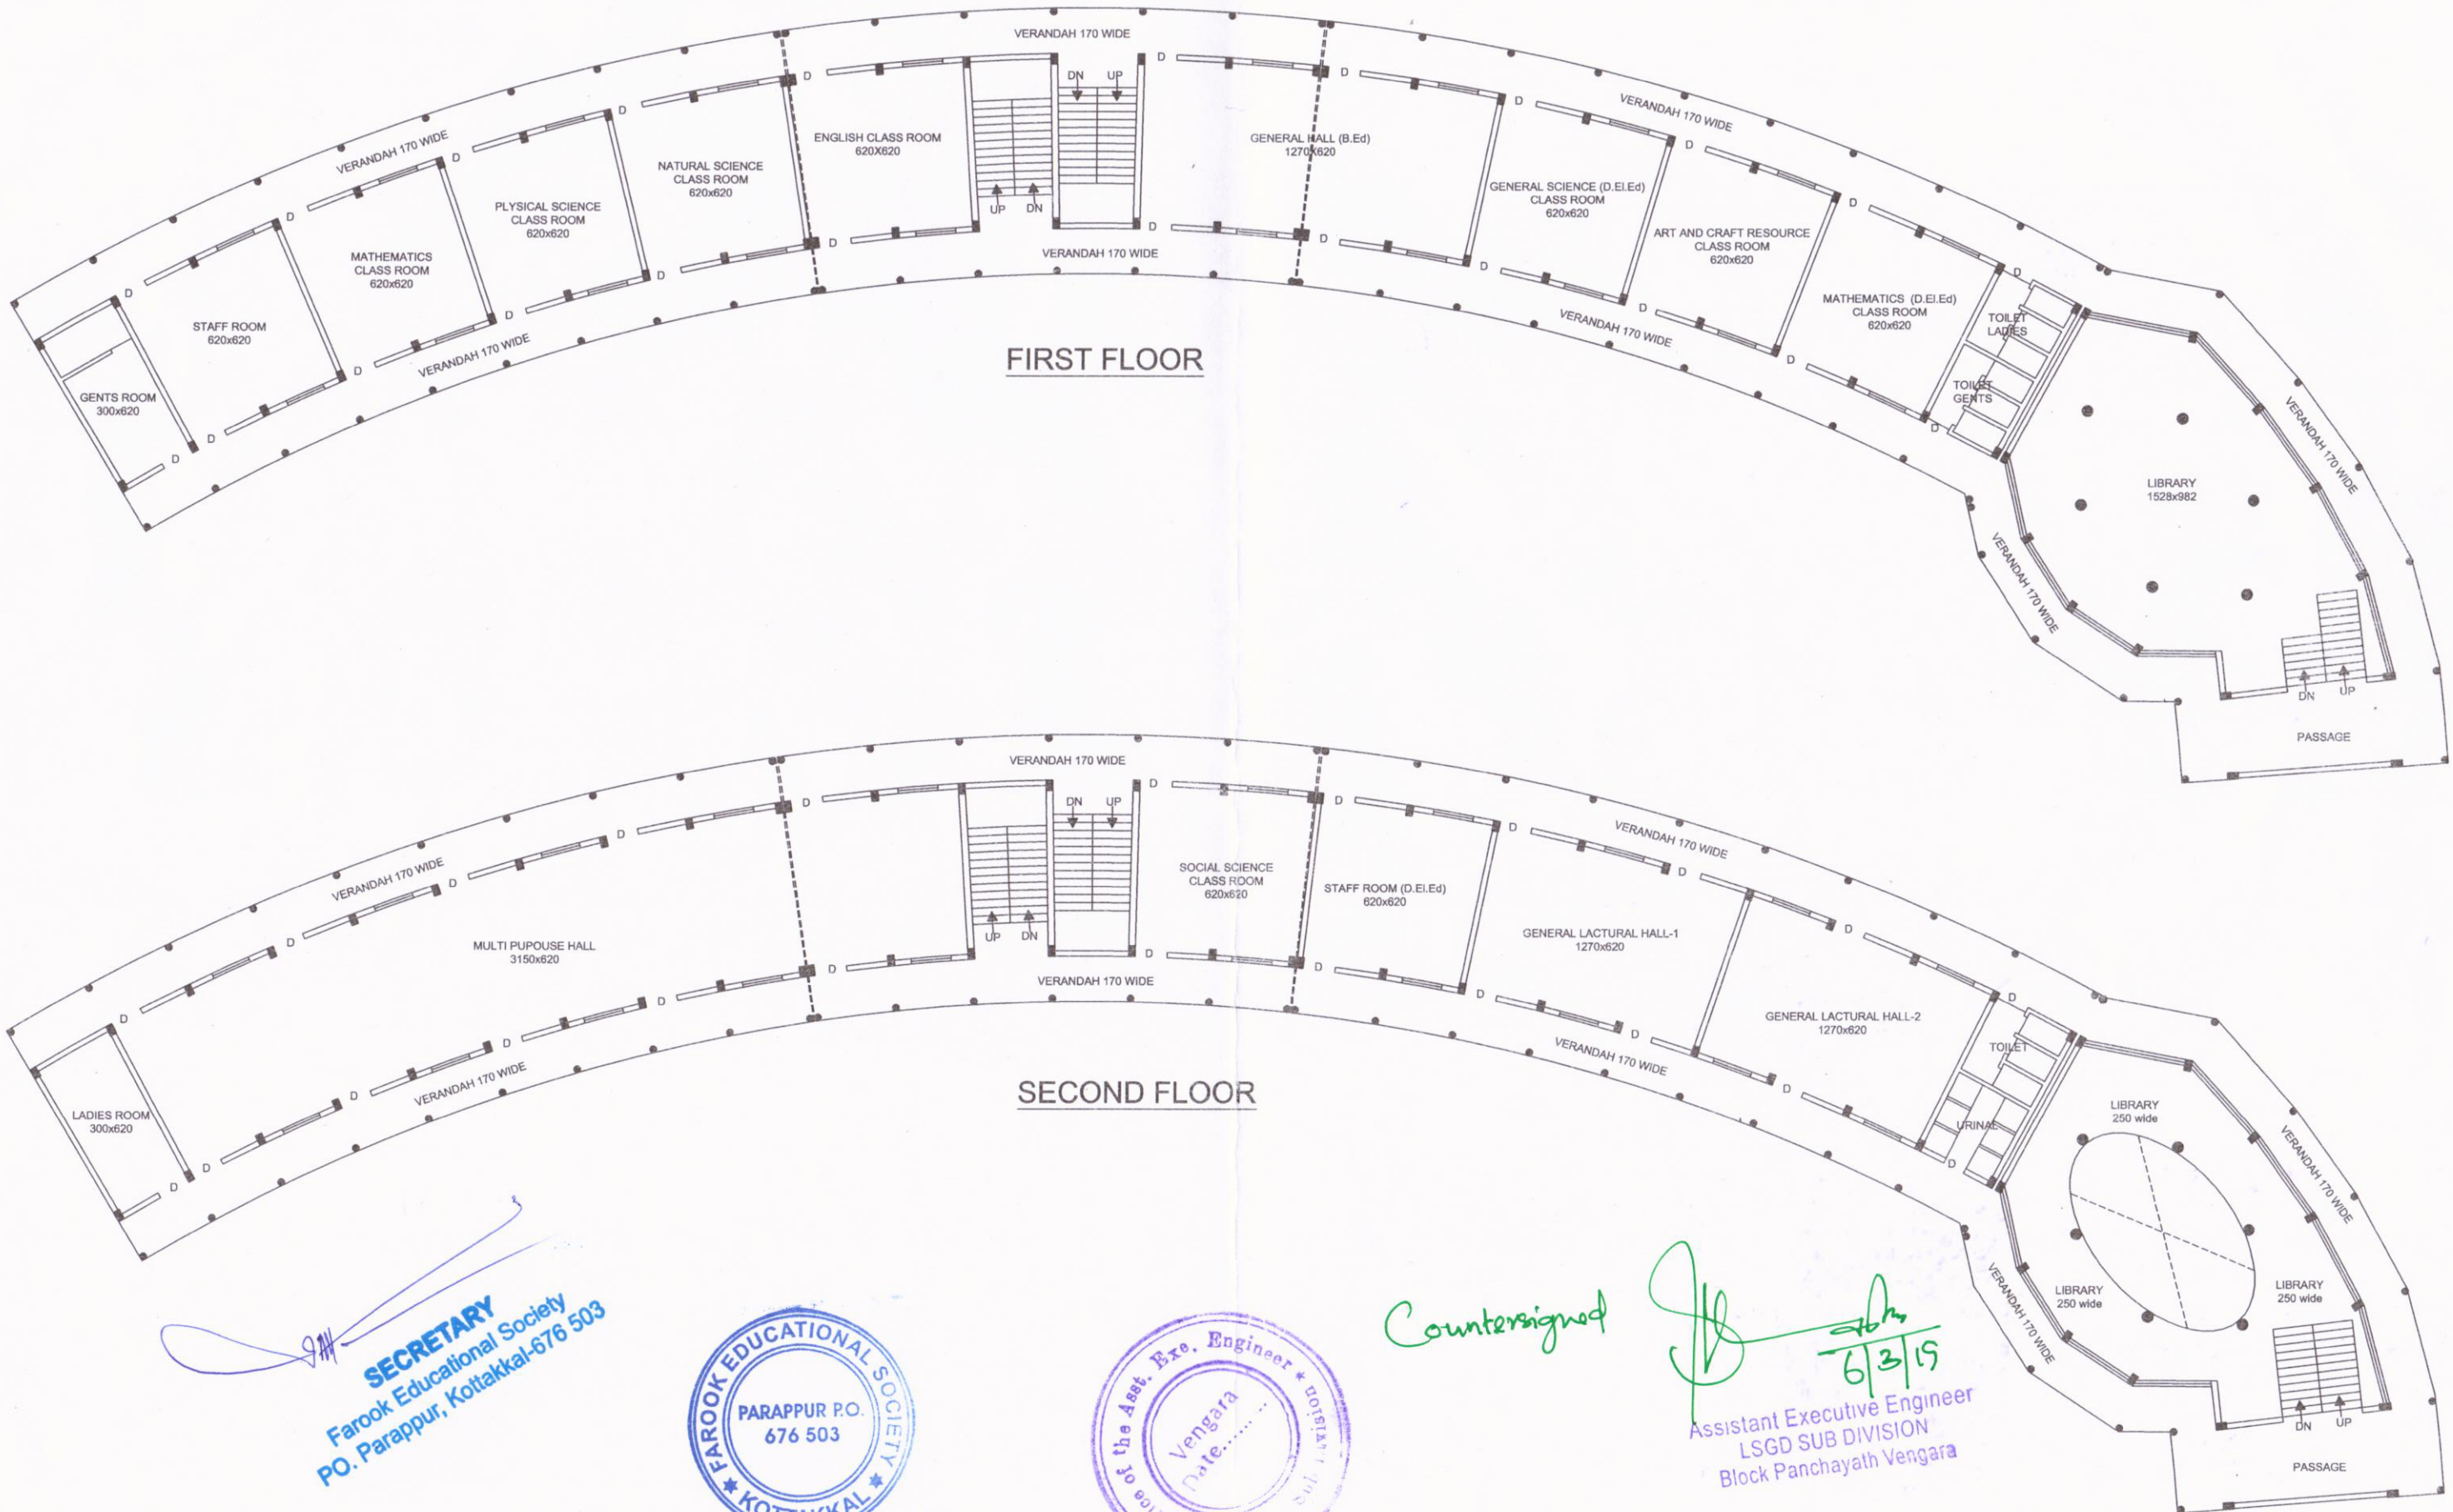

**SECRETARY**  
Farook Educational Society  
PO. Parappur, Kottakkal-676 503



*Countersigned*

*[Signature]*  
6/3/19  
Assistant Executive Engineer  
LSGD SUB DIVISION  
Block Panchayath Vengara

FAROOK B.Ed COLLEGE AT CHANGUVETTY - KOTTAKKAL



CANTEEN BLOCK

AREA

GROUND FLOOR 480.24 m<sup>2</sup> 169.78 Sqft